

 



PËRDHESA
SIPERFAQE BRUTO : 94.7M²

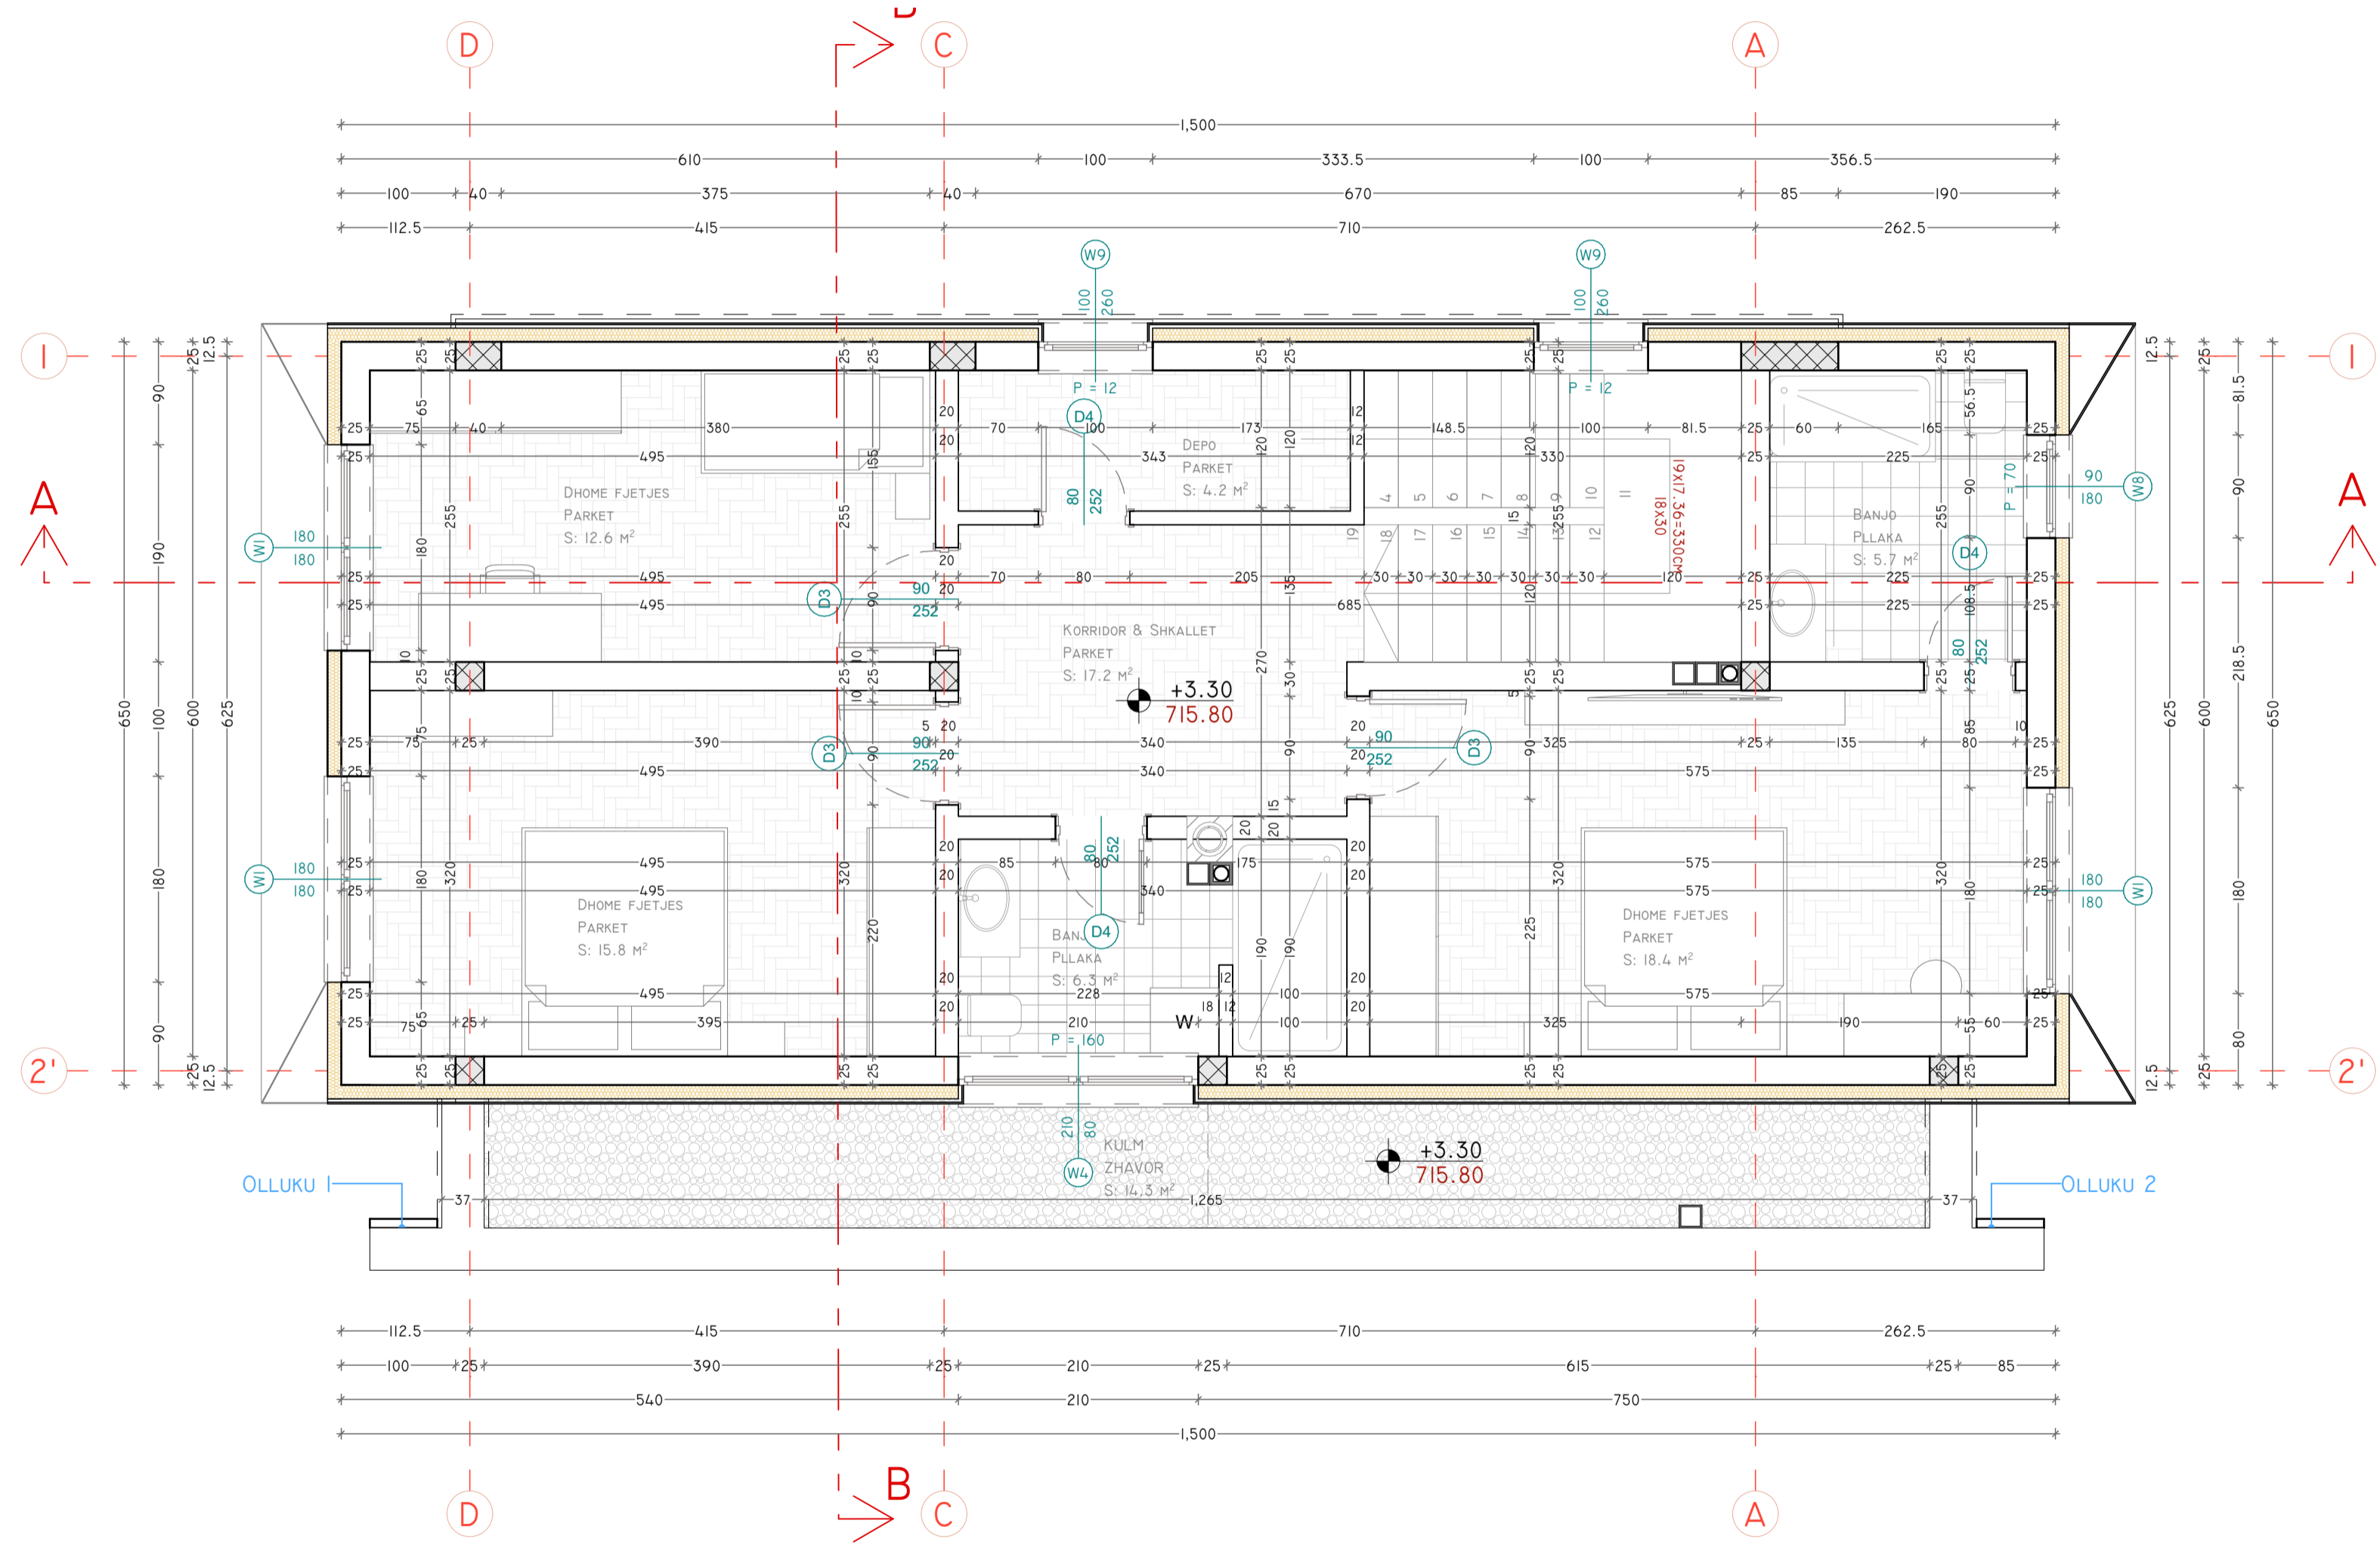

PROJEKTOI: PROJECTED BY:	INVESTITORI: INVESTOR:	KABASHI INVEST SH.P.K
OBJEKTI: BUILDING:	OBJEKTI: LOCATION:	LAGJE BANIMI-BERNICA 9 "TIPI I"
VENDI I NDERTIMIT: LOCATION:	PROJEKTUES: PROJECT DESIGN:	BERNICË E EPËRME - PRISHTINË, P 04 SHKELQIM OSMANI, IDA JETON DEDAJ, BACH. ARK. ARIANIT MUSTAFA, BACH. ARK. VALDRIN LOSHAI, BACH. ARK. ARDIAN KRASNIQI, BACH. ARK. MIRJETA THAQI, Msc. ARK
FAZA: PHASE:	PROJEKTI: PROJECT:	ARKITEKTURA KRYESOR
EMRI I FLETËS: SHEET NAME:	FORMATI: PAPER SIZE:	BAZA E PERDHESES A2 (594/420)MM
ADRESA: BREGU I DIELLIT , 10000, PRISHTINE CEL: +377(0)45 222 888 , E-MAIL:VIZIONPROJECT@YAHOO.COM	PERPJESA: SCALE:	DATA: DATE:
	1:50	2023
		A-05

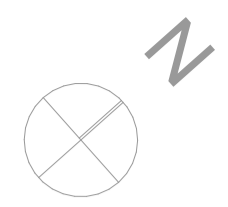


KATI I
SIPERFAQE BRUTO: 97.5M²

 

 VIZION PROJECT <small>PROJECTS, CONSTRUCTION, CONSULTING, GIS, ENGINEERING</small>	INVESTITORI: INVESTOR:	KABASHI INVEST SH.P.K	
	OBJEKTI: BUILDING:	LAGJE BANIMI-BERNICA 9 "TIPI I"	
VENDI I NDERTIMIT: LOCATION:	BERNICË E EPËRME - PRISHTINË, P 04		
PROJEKTUES: PROJECT DESIGN:	SHKELQIM OSMANI, IDA JETON DEDAJ, BACH. ARK. ARIANIT MUSTAFA, BACH. ARK. VALDRIN LOSHAJ, BACH. ARK. ARDIAN KRASNIQI, BACH. ARK. MIRJETA THAQI, Msc. ARK.		
FAZA: PHASE:	ARKITEKTURA		
PROJEKTI: PROJECT:	KRYESOR		
EMRI I FLETËS: SHEET NAME:	BAZA E KATIT I		
FORMATI: PAPER SIZE:	PERPJESA: SCALE:	DATA: DATE:	A-06
A2 (594/420)MM	1:50	2023	

ADRESA: BREGU I DIELLIT ,
 10000, PRISHTINE
 CEL: +377(0)45 222 888 ,
 E-MAIL: VIZIONPROJECT@YAHOO.COM

PËRDHESA, SIP:94.7 M²

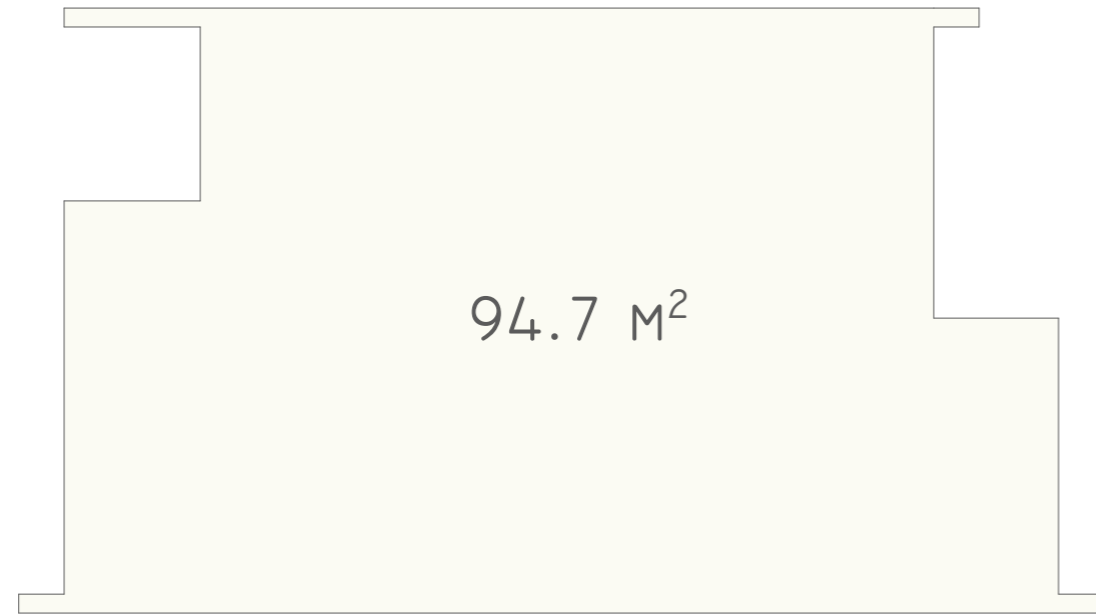

KATI I, SIP: 97.5 M²



TIPI 1

PËRDHESA, SIP: 94.7M²

KATI I, SIP: 97.5M²

TOTAL: 192.2M²

 VIZION PROJECT <small>PROJECTS, CONSTRUCTION, CONSULTING, GIS, ENGINEERING</small>	PROJEKTOI: PROJECTED BY:	INVESTITORI: INVESTOR:	KABASHI INVEST SH.P.K		
	OBJEKTI: BUILDING:	LAGJE BANIMI-BERNICA 9 "TIPI I"			
VENDI I NDËRTIMIT: LOCATION:	BERNICË E EPËRME - PRISHTINË, P 04				
PROJEKTUES: PROJECT DESIGN:	SHKELQIM OSMANI, IDA				
FAZA: PHASE:	PROJEKTI KRYESORE / ARKITEKTURA				
EMRI I FLETËS: SHEET NAME:	SIPERFAQJA BRUTO				
FORMATI: PAPER SIZE:	PERPJESA: SCALE:	DATA: DATE:	A-14		
A3	1:100	2024			