


PËRDHESA
SIPERFAQE BRUTO : 120.53M²



PROJEKTI: PROJECTED BY:	INVESTITORI: INVESTOR:	KABASHI INVEST SH.P.K	
OBJEKTI: BUILDING:	OBJEKTI: BUILDING:	LAGJE BANIMI-BERNICA 9 "TIPI 2"	
VENDI I NDËRTIMIT: LOCATION:	VENDI I NDËRTIMIT: LOCATION:	BERNICË E EPËRME - PRISHTINË, P-61	
PROJEKTUES: PROJECT DESIGN:	PROJEKTUES: PROJECT DESIGN:	SHKELQIM OSMANI, IDA JETON DEDAJ, BACH. ARK. ARIANIT MUSTAFA, BACH. ARK. VALDRIN LËSHAJ, BACH. ARK. ARDIAN KRASNIQI, BACH. ARK. MIRJETA THAQI, MSc. ARK.	
FAZA: PHASE:	FAZA: PHASE:	ARKITEKTURA	
PROJEKTI: PROJECT:	PROJEKTI: PROJECT:	KRYESOR	
EMRI I FLETËS: SHEET NAME:	EMRI I FLETËS: SHEET NAME:	BAZA E PERDHESES	
ADRESA: BREGU I DIELLIT , 10000, PRISHTINE CEL: +377(0)45 222 888 , E-MAIL:VIZIONPROJECT@YAHOO.COM	FORMATI: PAPER SIZE:	PERPJESA: SCALE:	DATA: DATE:
	A2 (594/420)MM	1:50	2023

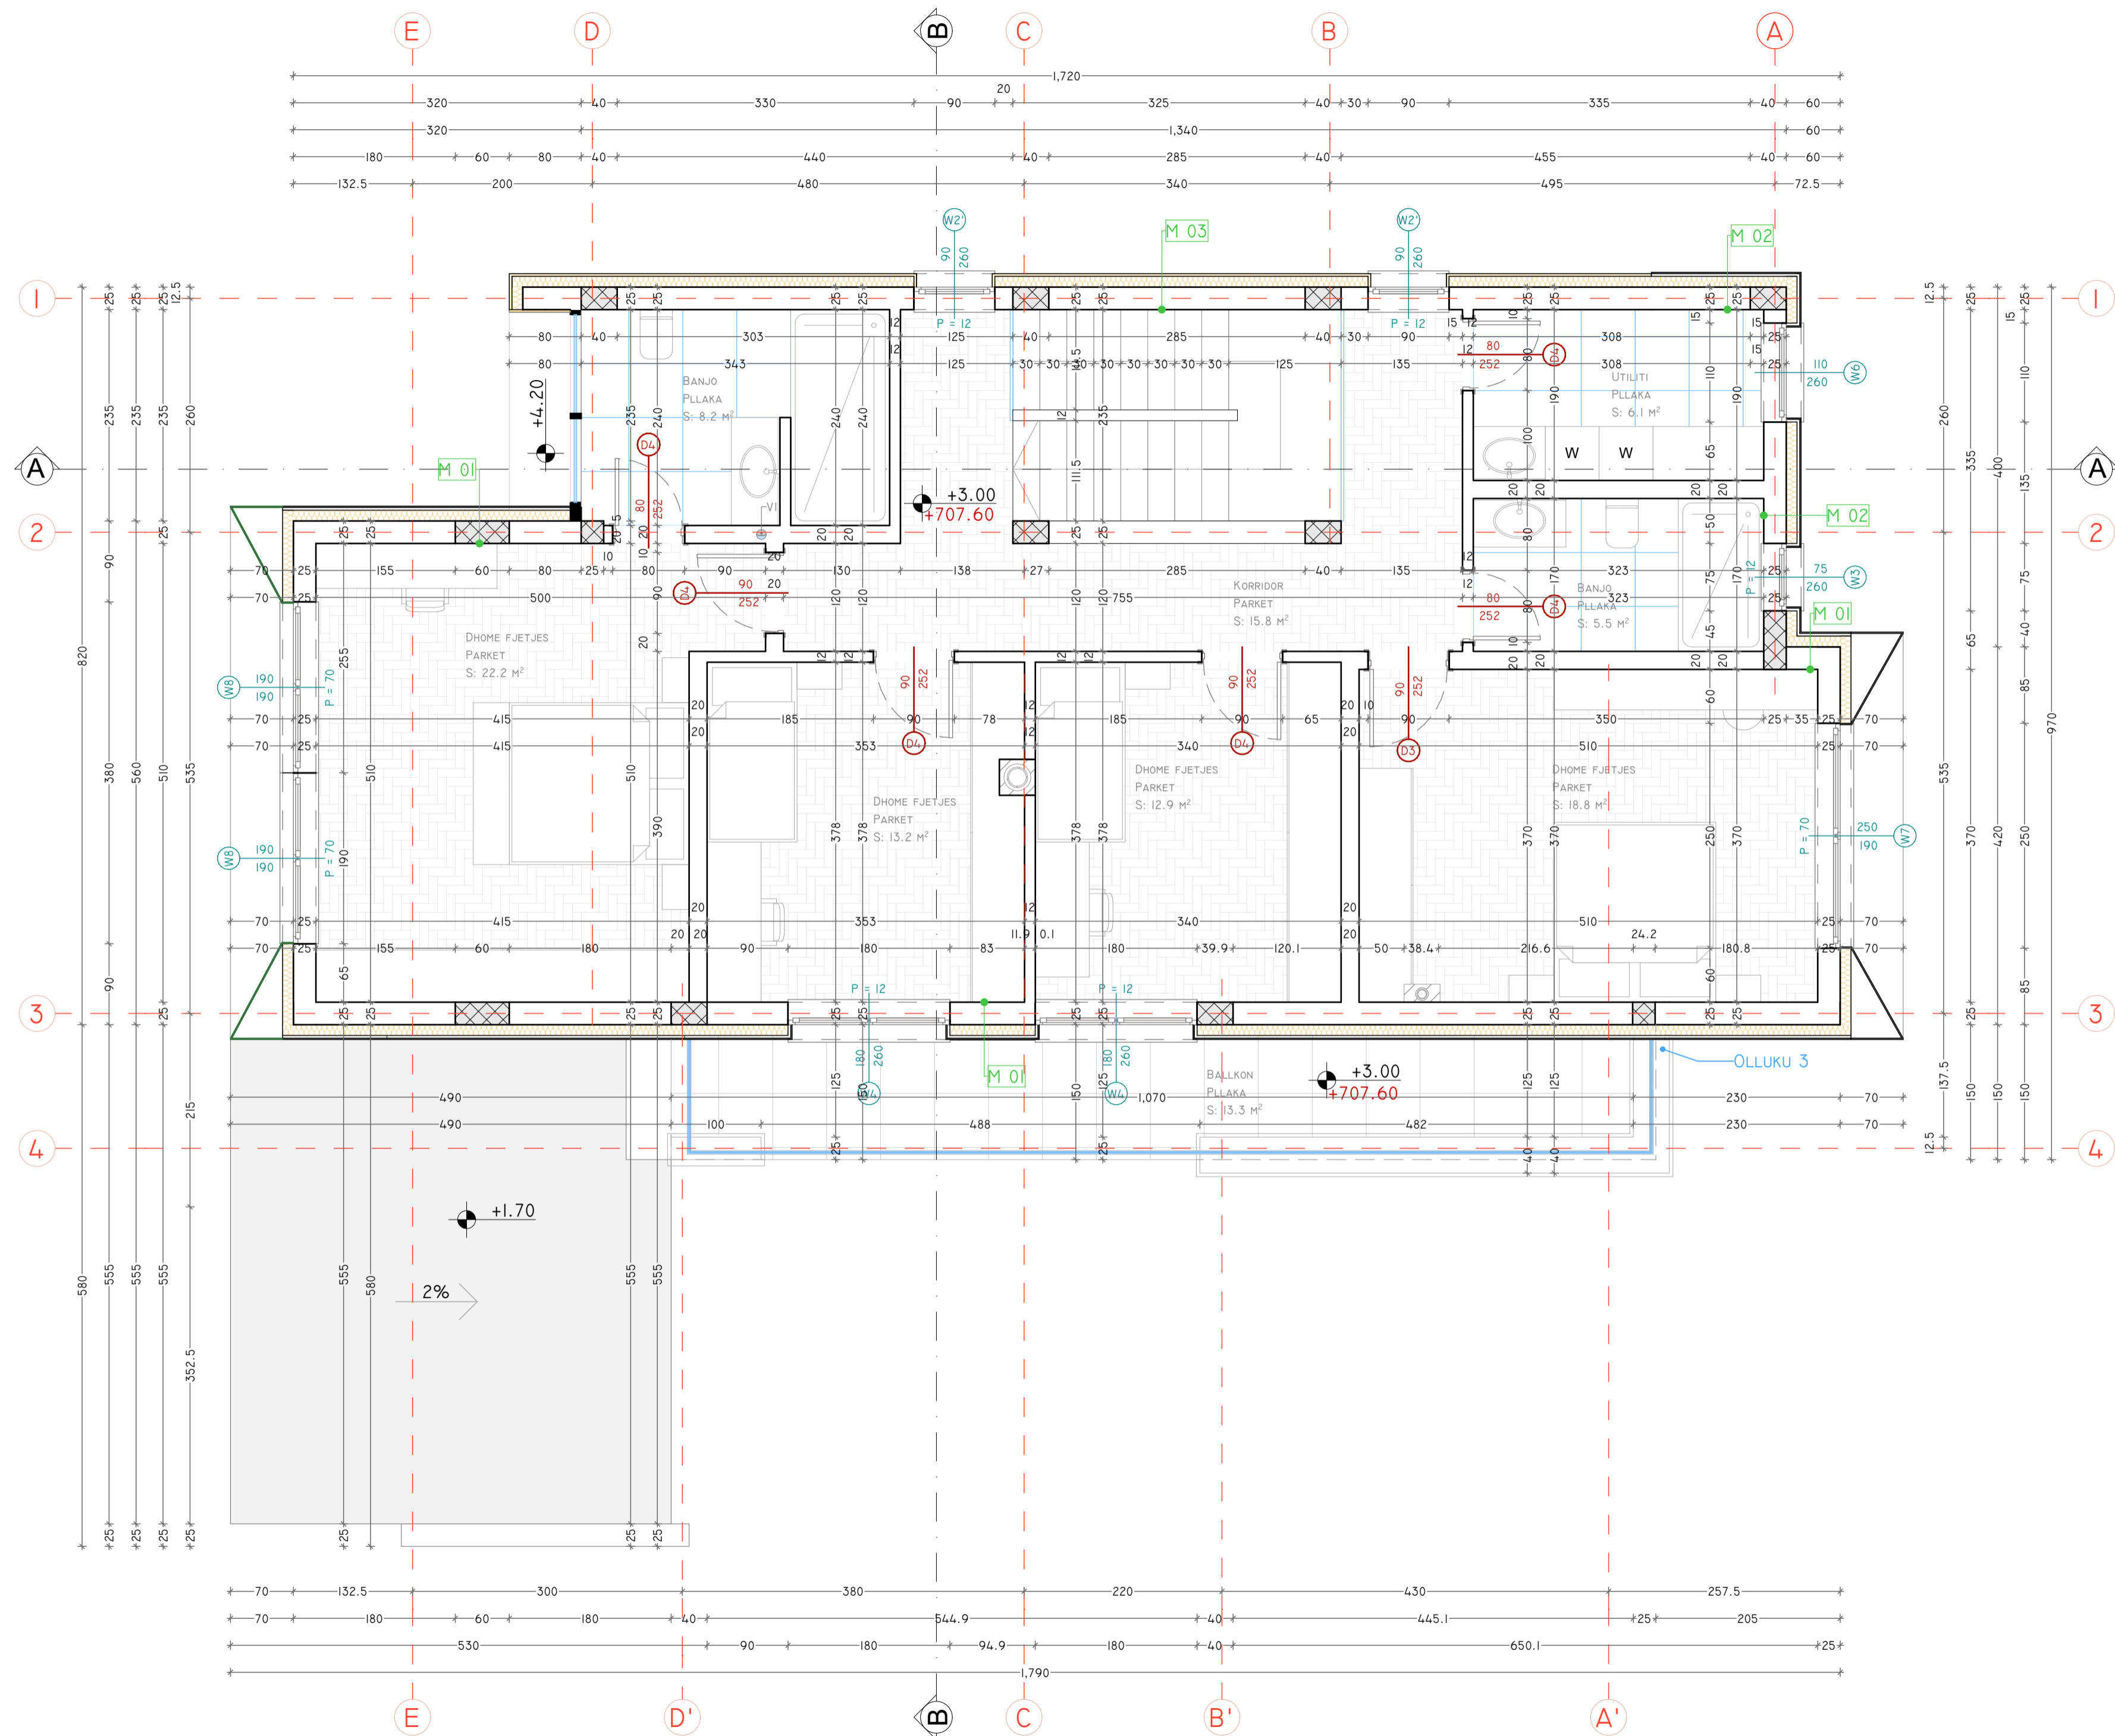


KATI I
SIPERFAQE BRUTO: 146.91M²



 VIZION PROJECT <small>PROJECTS, CONSTRUCTION, CONSULTING, GIS, ENGINEERING</small>	INVESTITORI: INVESTOR:	KABASHI INVEST SH.P.K
	OBJEKTI: BUILDING:	LAGJE BANIMI-BERNICA 9 "TIPI 2"
VENDI I NDËRTIMIT: LOCATION:	BERNICË E EPËRME - PRISHTINË, P-61	
PROJEKTUES: PROJECT DESIGN:	SHKELQIM OSMANI, IDA JETON DEDAJ, BACH. ARK. ARIANIT MUSTAFA, BACH. ARK. VALDRIN LOSHAJ, BACH. ARK. ARDIAN KRASNIQI, BACH. ARK. MIRJETA THAQI, MSc. ARK.	
FAZA: PHASE:	ARKITEKTURA	
PROJEKTI: PROJECT:	KRYESOR	
EMRI I FLETËS: SHEET NAME:	BAZA E KATIT I	
FORMATI: PAPER SIZE:	A2 (594/420)MM	
PERPJESA: SCALE:	1:50	
DATA: DATE:	2023	

ADRESA: BREGU I DIELLIT ,
10000, PRISHTINE
CEL: +377(0)45 222 888 ,
E-MAIL: VIZIONPROJECT@YAHOO.COM

PËRDHESA, SIP: 120.53M²

 

KATI I, SIP: 146.91M²



TIPI 2

PËRDHESA, SIP: 120.53M²

KATI I, SIP: 146.91M²

TOTAL: 267.44M²

 <p>VIZION PROJECT PROJECTS, CONSTRUCTION, CONSULTING, GIS, ENGINEERING</p>	PROJEKTOI: PROJECTED BY:	INVESTITORI: INVESTOR:	KABASHI INVEST SH.P.K		
	OBJEKTI: BUILDING:	LAGJE BANIMI-BERNICA 9 "TIPI 2"			
	VENDI I NDËRTIMIT: LOCATION:	BERNICË E EPËRME - PRISHTINË, P-61			
	PROJEKTUES: PROJECT DESIGN:	SHKELQIM OSMANI, IDA			
	FAZA: PHASE:	PROJEKTI KRYESORE / ARKITEKTURA			
	EMRI I FLETËS: SHEET NAME:	SIPERFAQJA BRUTO			
FORMATI: PAPER SIZE:	PERPJESA: SCALE:	DATA: DATE:	A-15		
A3		2024			