

 



PËRDHESA
SIPERFAQE BRUTO : 111.71m²

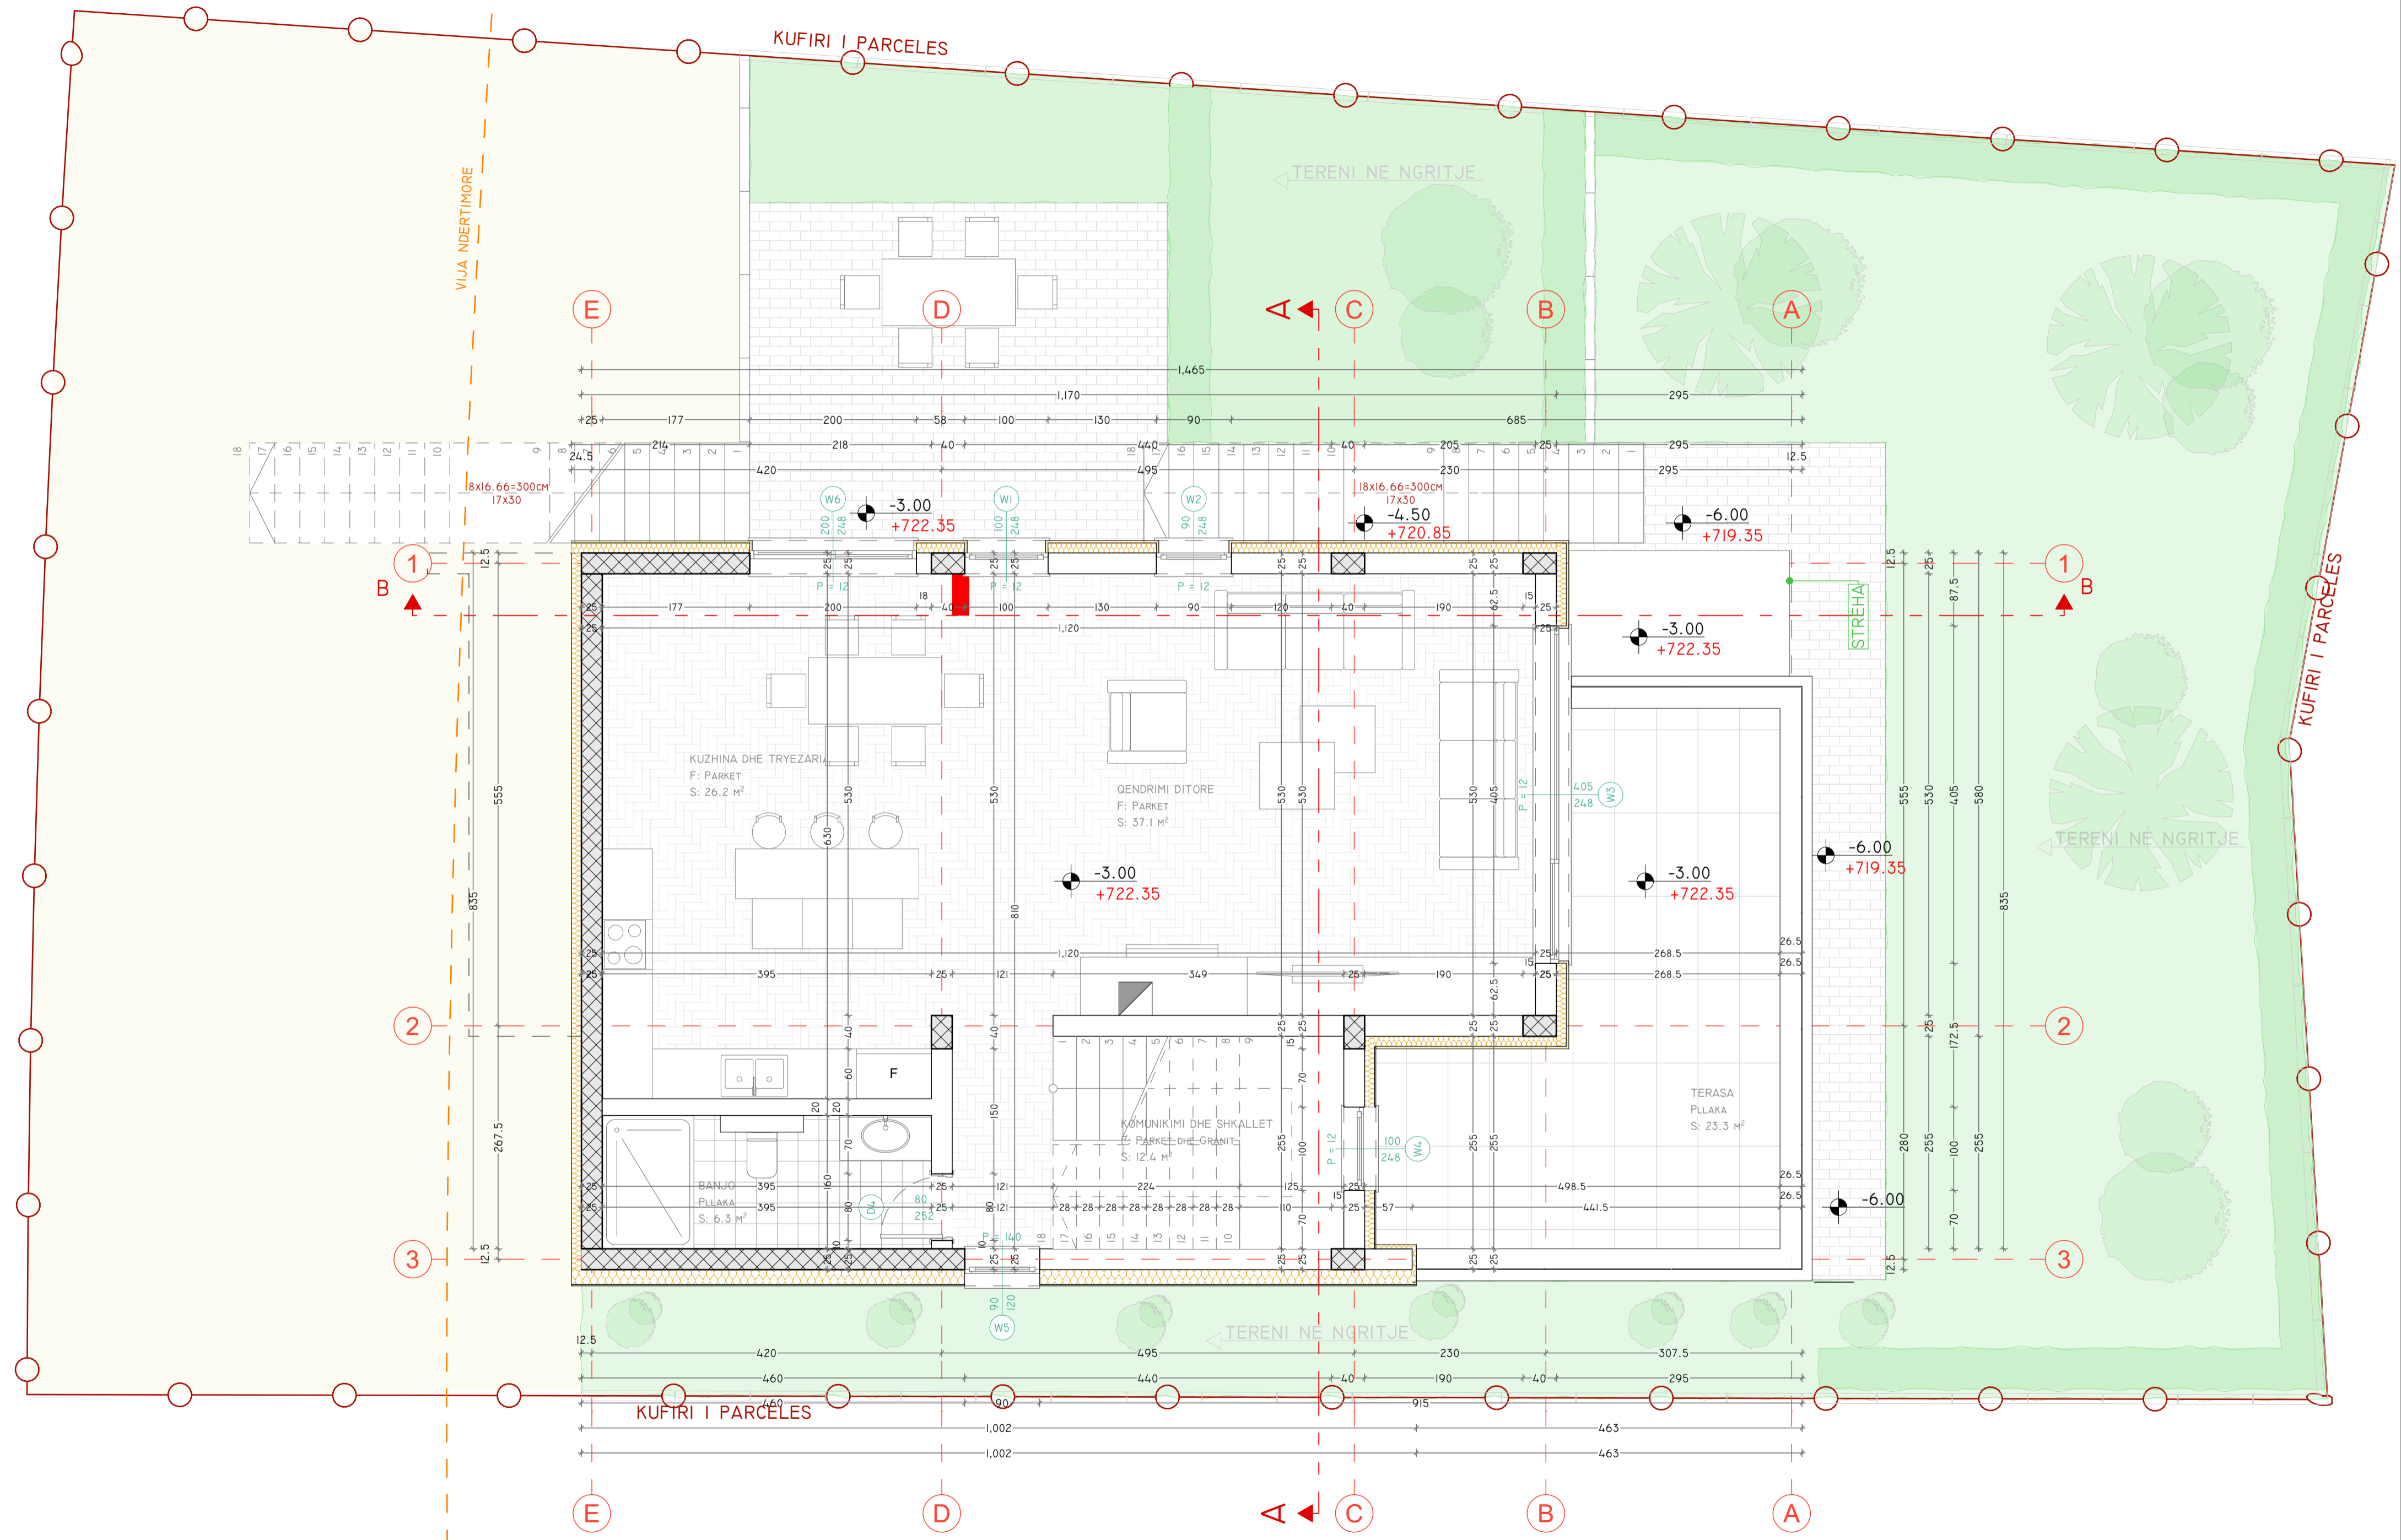

PROJEKTOI: PROJECTED BY:	INVESTITORI: INVESTOR:	KABASHI INVEST SH.P.K	
OBJEKTI: BUILDING:	OBJEKTI: BUILDING:	LAGJE BANIMI-BERNICA 9 "TIPI 3"	
VENDI I NDËRTIMIT: LOCATION:	VENDI I NDËRTIMIT: LOCATION:	BERNICË E EPËRME - PRISHTINË, P 34	
PROJEKTUES: PROJECT DESIGN:	PROJEKTUES: PROJECT DESIGN:	SHKELQIM OSMANI, IDA JETON DEDAJ, BACH. ARK. ARIANIT MUSTAFA, BACH. ARK. VALDRIN LËSHAJ, BACH. ARK. ARDIAN KRASNIQI, BACH. ARK. MIRJETA THAQI, MSc. ARK	
FAZA: PHASE:	FAZA: PHASE:	ARKITEKTURA	
PROJEKTI: PROJECT:	PROJEKTI: PROJECT:	KRYESOR	
EMRI I FLETËS: SHEET NAME:	EMRI I FLETËS: SHEET NAME:	BAZA E PERDHESES	
ADRESA: BREGU I DIELLIT , 10000, PRISHTINE CEL: +377(0)45 222 888 , E-MAIL: VIZIONPROJECT@YAHOO.COM	FORMATI: PAPER SIZE:	PERPJESA: SCALE:	DATA: DATE:
	A2 (594/420)MM	1:50	2023

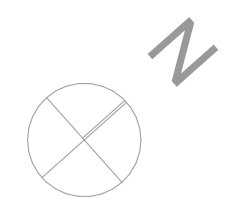


SUTERENI - I
SIPERFAQE BRUTO: 121.27m²

 

ADRESA: BREGU I DIELLIT ,
10000, PRISHTINE
CEL: +377(0)45 222 888 ,
E-MAIL:VIZIONPROJECT@YAHOO.COM

PROJEKTOI: PROJECTED BY:	INVESTITORI: INVESTOR:	KABASHI INVEST SH.P.K
OBJEKTI: BUILDING:	VENDI I NDERTIMIT: LOCATION:	LAGJE BANIMI-BERNICA 9 "TIPI 3" BERNICË E EPËRME - PRISHTINË, P 34
PROJEKTUES: PROJECT DESIGN:	FAZA: PHASE:	SHKELQIM OSMANI, IDA JETON DEDAJ, BACH. ARK. ARIANIT MUSTAFA, BACH. ARK. VALDRIN LËSHAJ, BACH. ARK. ARDIAN KRASNIQI, BACH. ARK. MIRJETA THAQI, MSc. ARK. ARKITEKTURA
PROJEKTI: PROJECT:	EMRI I FLETËS: SHEET NAME:	KRYESOR SUTERENI - I
FORMATI: PAPER SIZE:	PERPJESIA: SCALE:	A2 (594/420)MM 1:50
	DATA: DATE:	2023

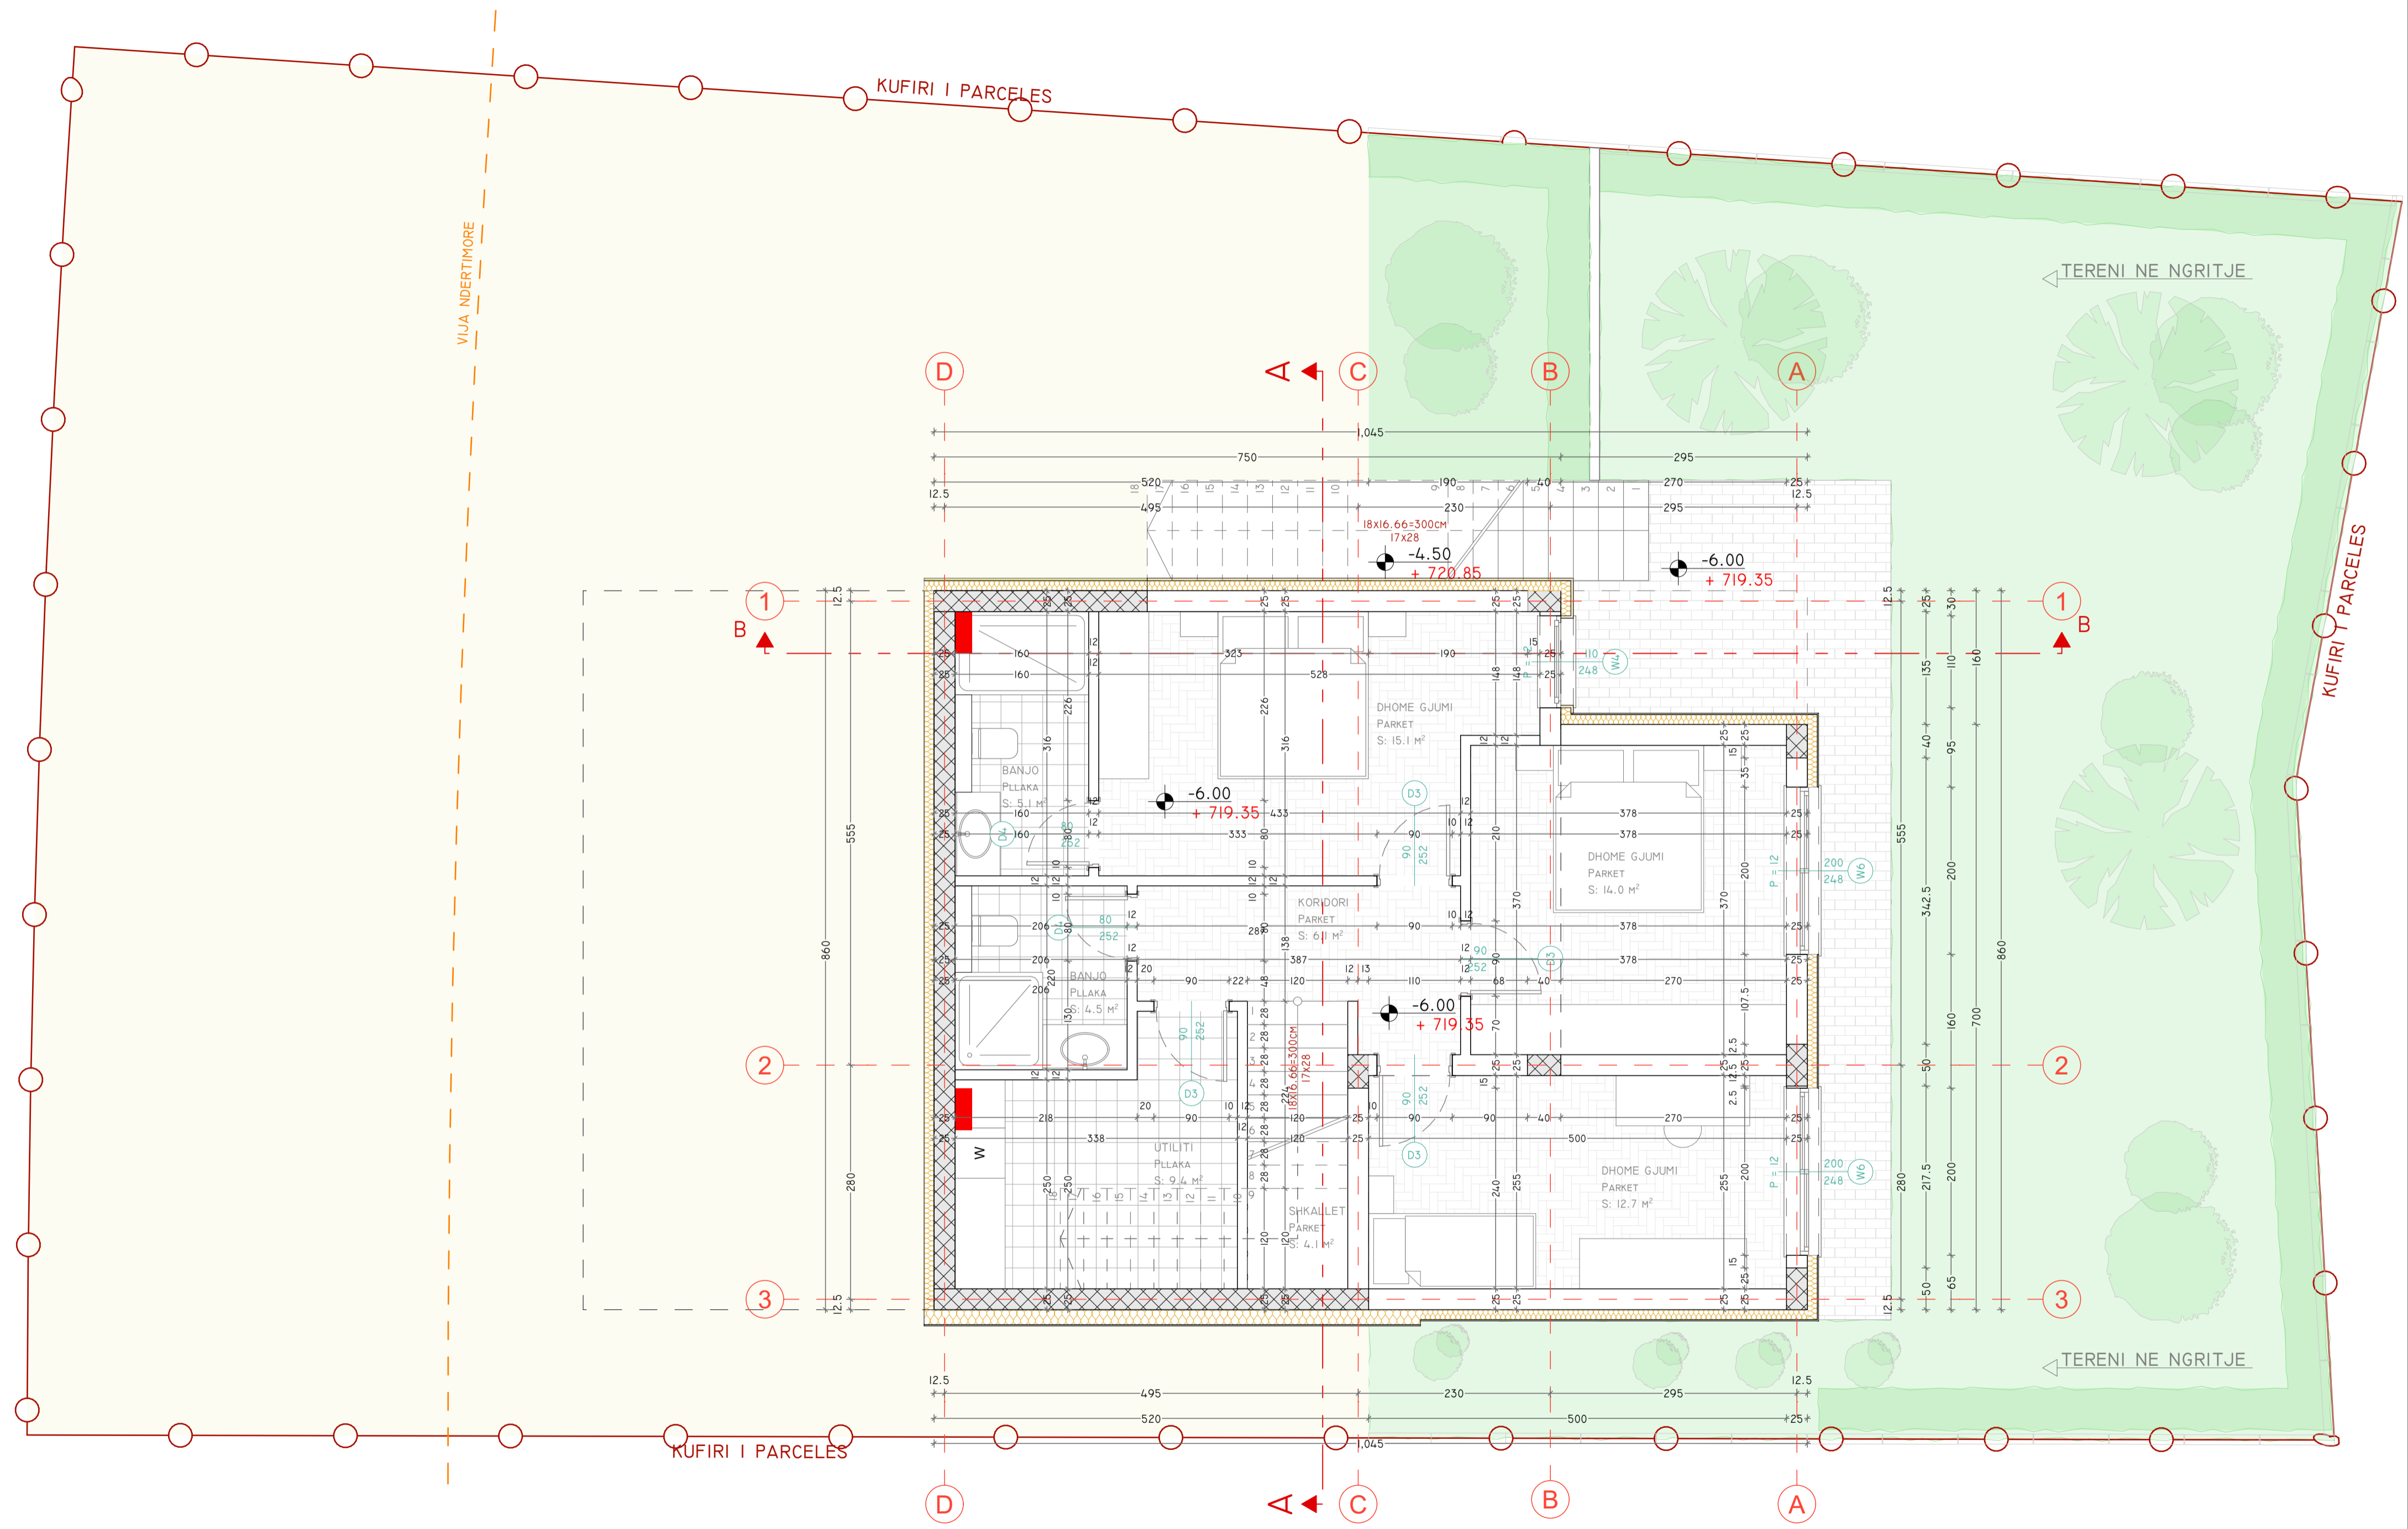


SUTERENI -2
SIPERFAQE BRUTO 85.15M²




PROJEKTOI: PROJECTED BY:	INVESTITORI: INVESTOR:	KABASHI INVEST SH.P.K	
OBJEKTI: BUILDING:	OBJEKTI: BUILDING:	LAGJE BANIMI-BERNICA 9 "TIPI 3"	
VENDI I NDERTIMIT: LOCATION:	VENDI I NDERTIMIT: LOCATION:	BERNICË E EPËRME - PRISHTINË, P 34	
PROJEKTUES: PROJECT DESIGN:	PROJEKTUES: PROJECT DESIGN:	SHKELQIM OSMANI, IDA JETON DEDAJ, BACH. ARK. ARIANIT MUSTAFA, BACH. ARK VALDRIN LOSHAJ, BACH. ARK ARDIAN KRASNIQI, BACH. ARK MIRJETA THAQI, MSc. ARK	
FAZA: PHASE:	FAZA: PHASE:	ARKITEKTURA	
PROJEKTI: PROJECT:	PROJEKTI: PROJECT:	KRYESOR	
EMRI I FLETËS: SHEET NAME:	EMRI I FLETËS: SHEET NAME:	SUTERENI -2	
ADRESA: BREGU I DIELLIT , 10000, PRISHTINE CEL: +377(0)45 222 888 , E-MAIL:VIZIONPROJECT@YAHOO.COM	FORMATI: PAPER SIZE:	PERPJESJA: SCALE:	DATA: DATE:
A2 (594/420)MM	1:50	2023	A-07


PERDHESA, SIP: 111.7 m²

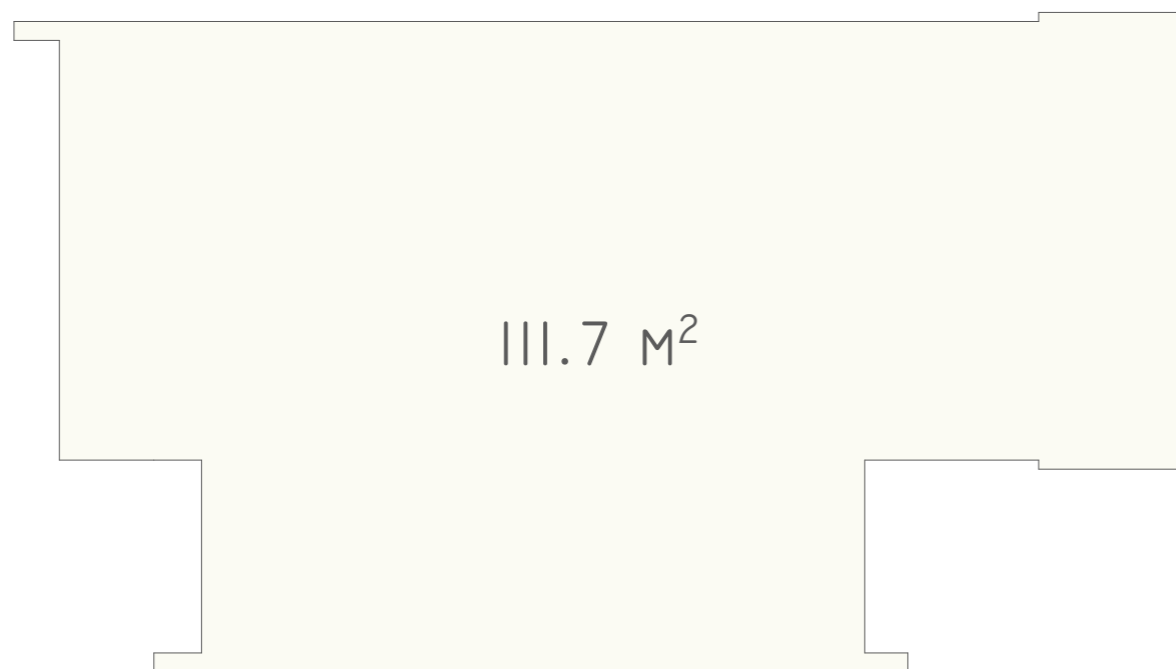

SUTERENI -I, SIP: 121.3 m²

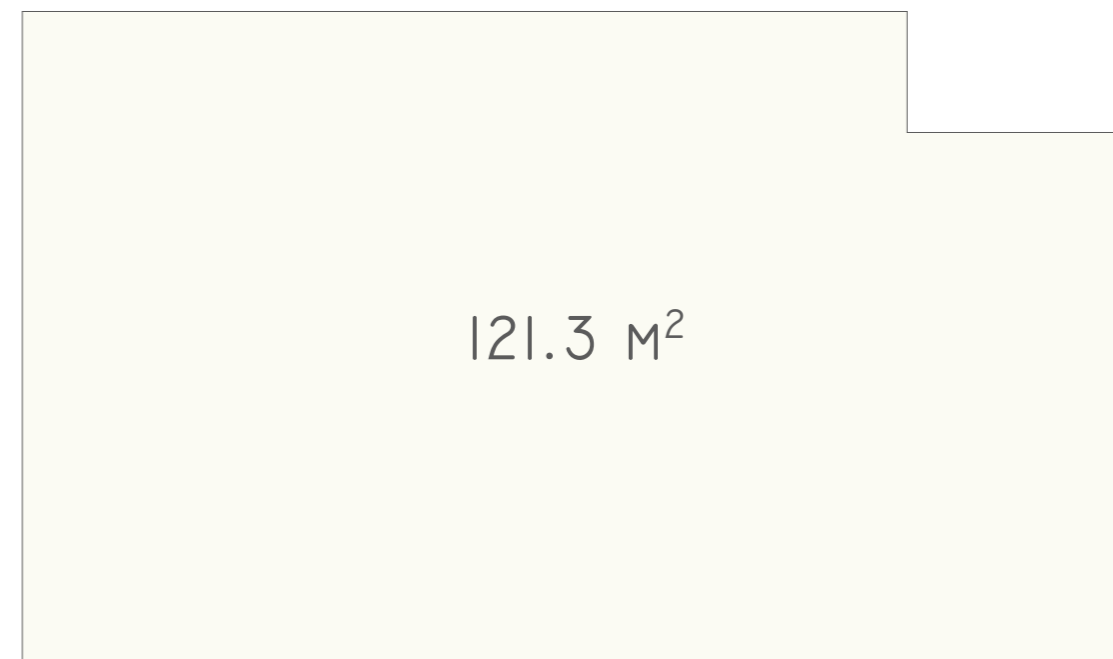

SUTERENI -2 , SIP:85.1 m²

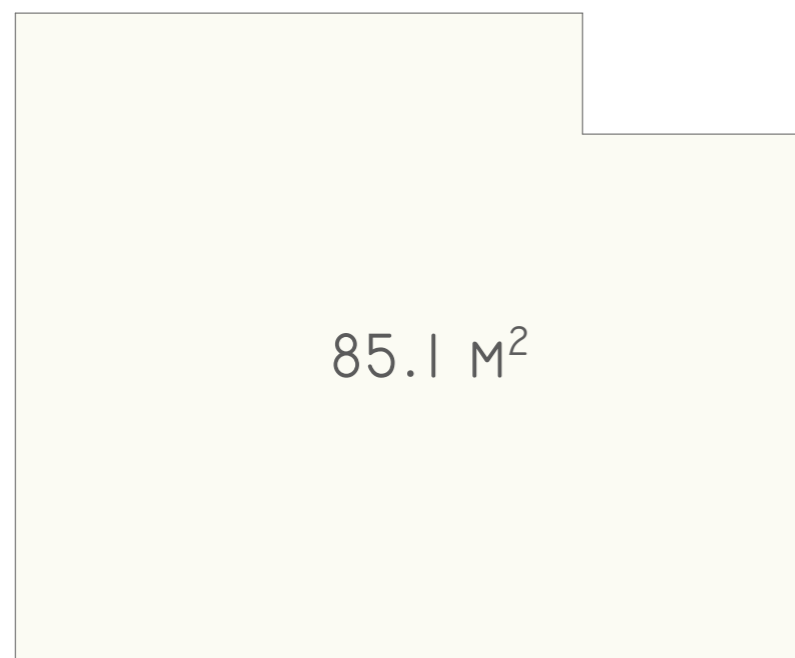

TIPI 3

PËRDHESA, SIP: 111.71m²

SUTERENI -I, SIP: 121.27m²

SUTERENI -2, SIP: 85.15m²

TOTAL: 318.13m²

 VIZION PROJECT <small>PROJECTS, CONSTRUCTION, CONSULTING, GIS, ENGINEERING</small>	PROJEKTOI: PROJECTED BY:	INVESTITORI: INVESTOR:	KABASHI INVEST SH.P.K		
	OBJEKTI: BUILDING:	LAGJE BANIMI-BERNICA 9 "TIPI 3"			
	VENDI I NDËRTIMIT: LOCATION:	BERNICË E EPËRME - PRISHTINË, P 34			
	PROJEKTUES: PROJECT DESIGN:	SHKELQIM OSMANI, IDA			
	FAZA: PHASE:	PROJEKTI KRYESORE / ARKITEKTURA			
EMRI I FLETËS: SHEET NAME:	SIPERFAQJA BRUTO				
FORMATI: PAPER SIZE:	A3	PERPJESA: SCALE:	DATA: DATE:	2024	A-15