
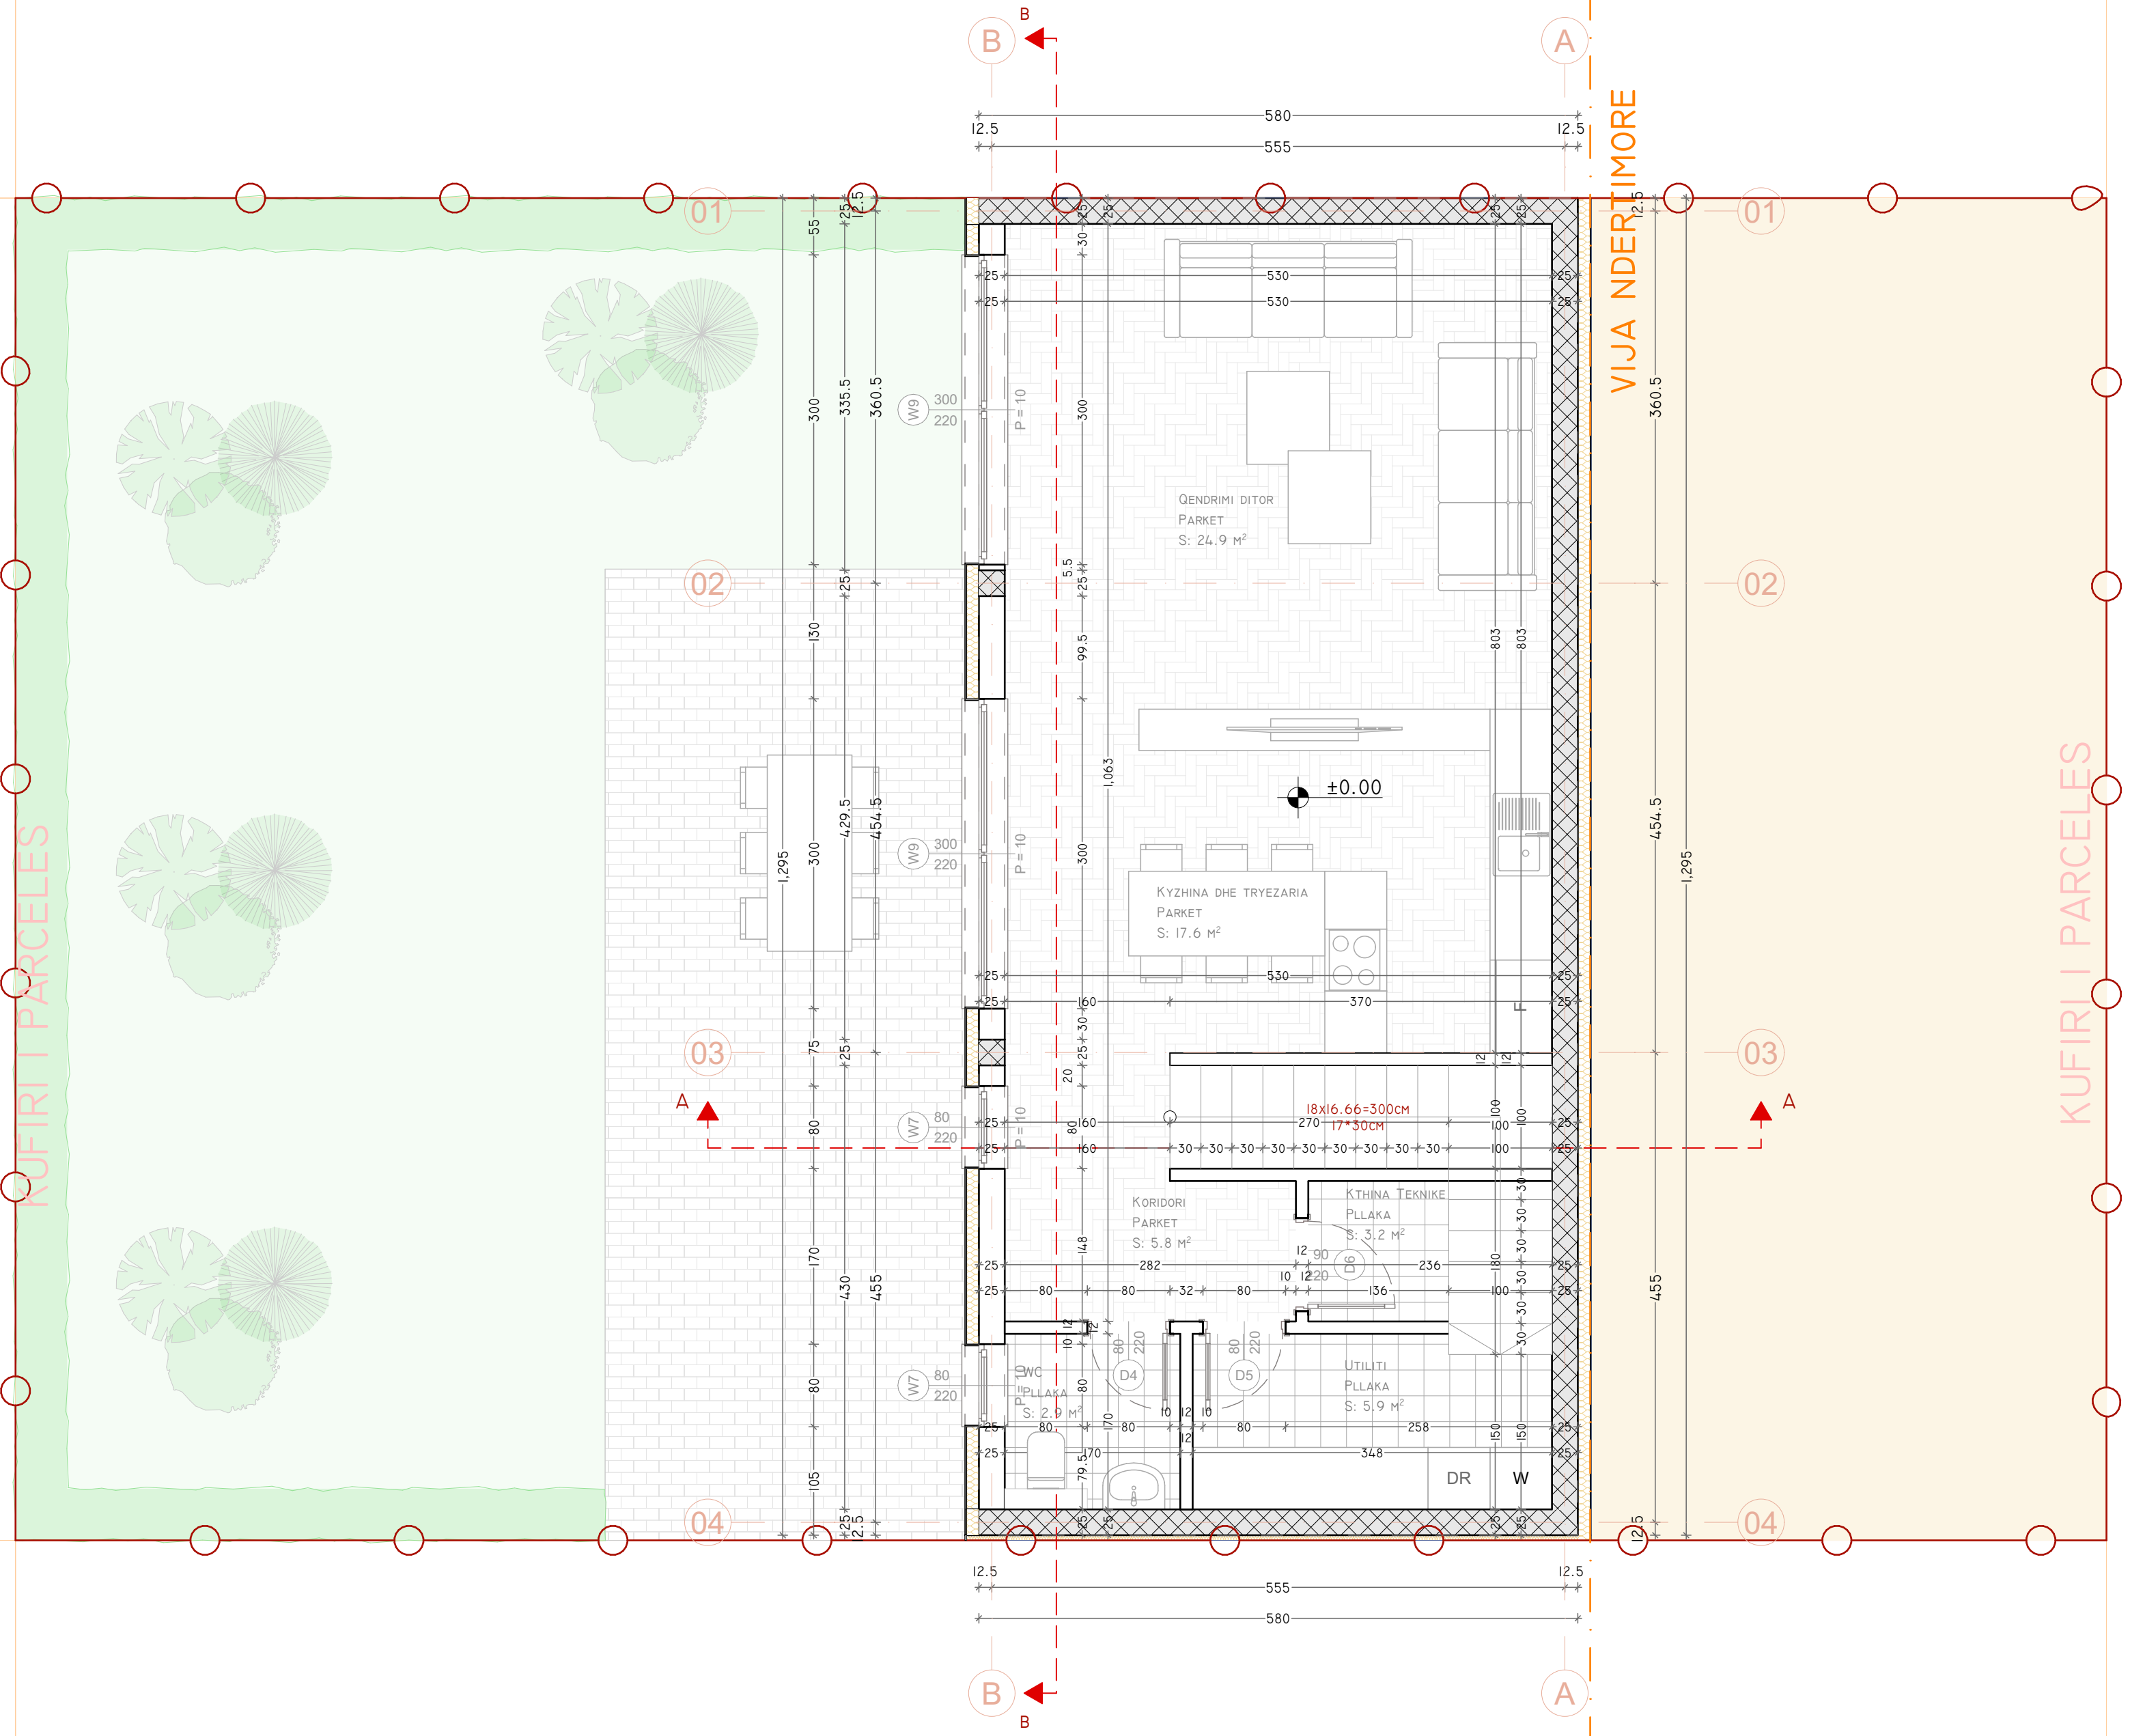


PROJEKTOI: PROJECTED BY:		INVESTITORI: INVESTOR:	KABASHI INVEST SH.P.K		
OBJEKTI: BUILDING:		OBJEKTI: BUILDING:	LAGJE BANIMI-BERNICA 9 "TIPI 6"		
VENDI I NDERTIMIT: LOCATION:		VENDI I NDERTIMIT: LOCATION:	BERNICË E EPËRME - PRISHTINË, P 04		
PROJEKTUES: PROJECT DESIGN:		PROJEKTUES: PROJECT DESIGN:	SHKELQIM OSMANI, IDA JETON DEDAJ, BACH. ARK. ARIANIT MUSTAFA, BACH. ARK. VALDRIN LËSHAJ, BACH. ARK. ARDIAN KRASNIQI, BACH. ARK. MIRJETA THAQI, MSc. ARK		
FAZA: PHASE:		FAZA: PHASE:	ARKITEKTURA		
PROJEKTI: PROJECT:		PROJEKTI: PROJECT:	KRYESOR		
EMRI I FLETËS: SHEET NAME:		EMRI I FLETËS: SHEET NAME:	BAZA E PERDHESES		
FORMATI: PAPER SIZE:	A2 (594/420)MM	PERPJESA: SCALE:	1:50	DATA: DATE:	2023
					A-05

ADRESA: BREGU I DIELLIT ,
10000, PRISHTINE
CEL: +377(0)45 222 888 ,
E-MAIL:VIZIONPROJECT@YAHOO.COM

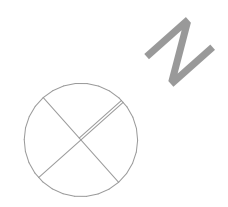


VIZION PROJECT
 PROJECTS, CONSTRUCTION, CONSULTING, GIS, ENGINEERING

ADRESA: BREGU I DIELLIT ,
 10000, PRISHTINE
 CEL: +377(0)45 222 888 ,
 E-MAIL: VIZIONPROJECT@YAHOO.COM


PROJEKTI: PROJECTED BY:	INVESTITORI: INVESTOR:	KABASHI INVEST SH.P.K
OBJEKTI: BUILDING:	OBJEKTI: BUILDING:	LAGJE BANIMI-BERNICA 9 "TIPI 6"
VENDI I NDERTIMIT: LOCATION:	VENDI I NDERTIMIT: LOCATION:	BERNICË E EPËRME - PRISHTINË, P 04
PROJEKTUES: PROJECT DESIGN:	PROJEKTUES: PROJECT DESIGN:	SHKELQIM OSMANI, IDA JETON DEDAJ, BACH. ARK. ARIANIT MUSTAFA, BACH. ARK. VALDRIN LOSHAJ, BACH. ARK. ARDIAN KRASNIQI, BACH. ARK. MIRJETA THAQI, Msc. ARK
FAZA: PHASE:	FAZA: PHASE:	ARKITEKTURA
PROJEKTI: PROJECT:	PROJEKTI: PROJECT:	KRYESOR
EMRI I FLETËS: SHEET NAME:	EMRI I FLETËS: SHEET NAME:	BAZA E KATIT I
FORMATI: PAPER SIZE:	PERPJESA: SCALE:	DATA: DATE:
A2 (594/420)MM	1:50	2023

PËRDHESA, SIP:101.30 M²

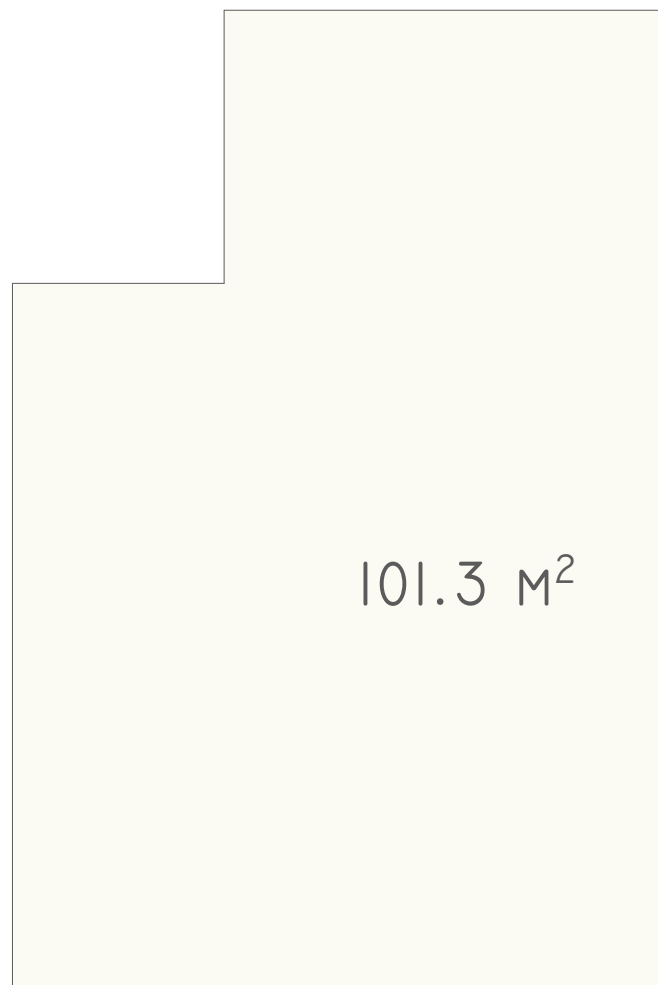

101.3 M²

KATI I, SIP: 75.10 M²

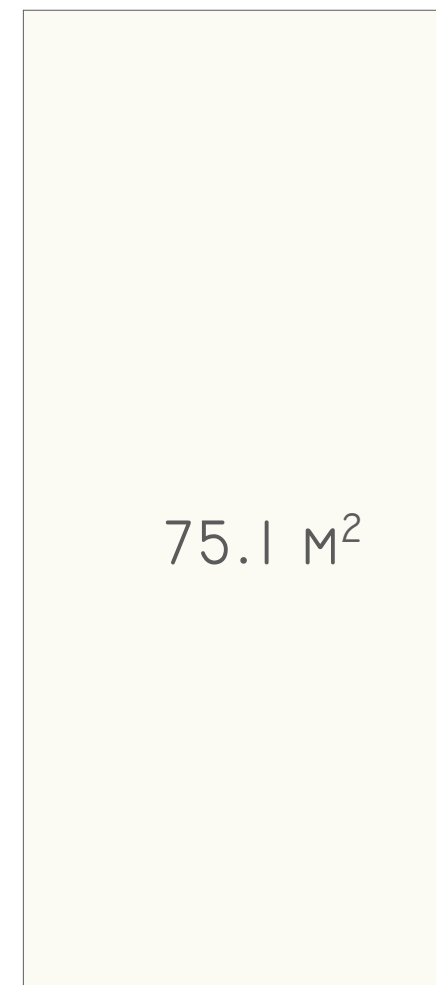

75.1 M²

TIPI 6

PËRDHESA, SIP: 101.30M²

KATI I, SIP: 75.10M²

TOTAL: 176.40M²

 VIZION PROJECT <small>PROJECTS, CONSTRUCTION, CONSULTING, GIS, ENGINEERING</small>	PROJEKTOI: PROJECTED BY:	INVESTITORI: INVESTOR:	KABASHI INVEST SH.P.K		
	OBJEKTI: BUILDING:	LAGJE BANIMI-BERNICA 9 "TIPI 6"			
	VENDI I NDËRTIMIT: LOCATION:	BERNICË E EPËRME - PRISHTINË, P 04			
	PROJEKTUES: PROJECT DESIGN:	SHKELQIM OSMANI, IDA			
	FAZA: PHASE:	PROJEKTI KRYESORE / ARKITEKTURA			
	EMRI I FLETËS: SHEET NAME:	SIPERFAQJA BRUTO			
FORMATI: PAPER SIZE:	PERPJESA: SCALE:	DATA: DATE:	A-14		
A3	1:100	2024			